

AERIAL WORK PHASE 2 OF 19

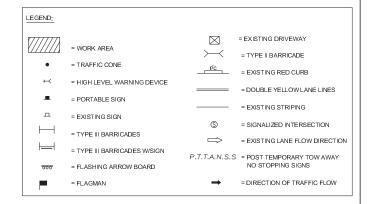

CONTRACTOR IS TO PROVIDE ACCESS TO DRIVEWAYS AT ALL TIMES.

CONTACT PROPERTY OWNER(S) 72 HOURS PRIOR TO START OF WORK

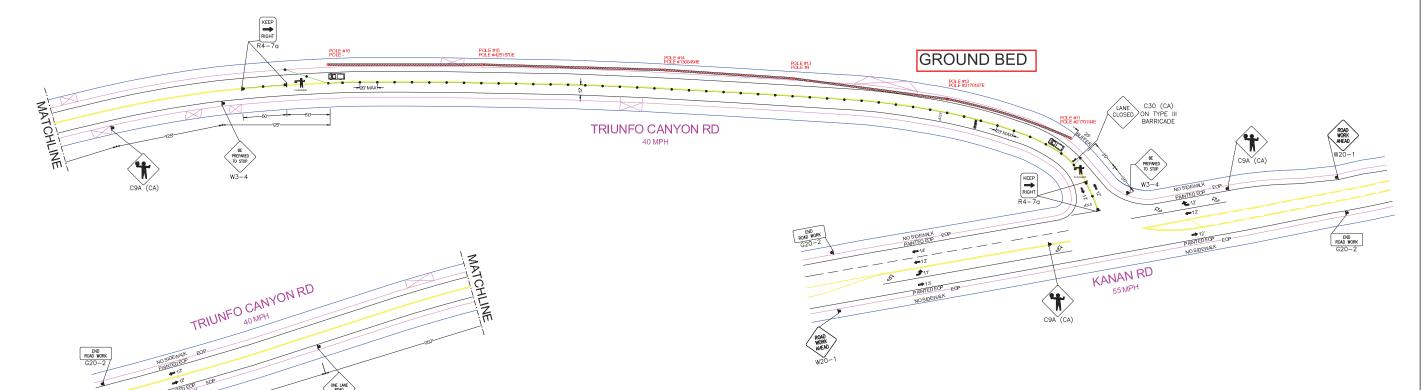



WORK HOURS: 9:00 A.M. TO 3:30 P.M. MONDAY TO FRIDAY



600 E. GREEN ST. ROOM 3 PASADENA, CA 91101-2020

CHC Consulting, LLC						
1700 E. Garry Ave. , Suite 210 Santa Ana, CA 92705 (949) 250-0004 / FAX (949) 250-0006						

		: DATE	- 4	AT&T ID	'	JESS CORTEZ
	DRAWN	1/23/14		SN		TELEPHONE NUMBER 626-817-4255
	CHECKED)				EMAIL ADDRESS jc1519@att.com
300	APPROVE	:D				FACILITY ENGINEER MARIANNA WON
)	DATE REVISIONS				TELEPHÖNE NUMBER 818 373 5999	
					\Box	65000 B1-26
					\dashv	CENTRAL OFFICE AGOURA HILLS
						UNDER GROUND CONSTRUCTION ROUTINE ORD BRJESTIMATE NUMBER
6	1" = 50'			MAS GUIDE 587-G2		9388581
	FILE NAME: B126 9388581 TCP.DWG				DRAWING: 3/20	